




front elevation as proposed

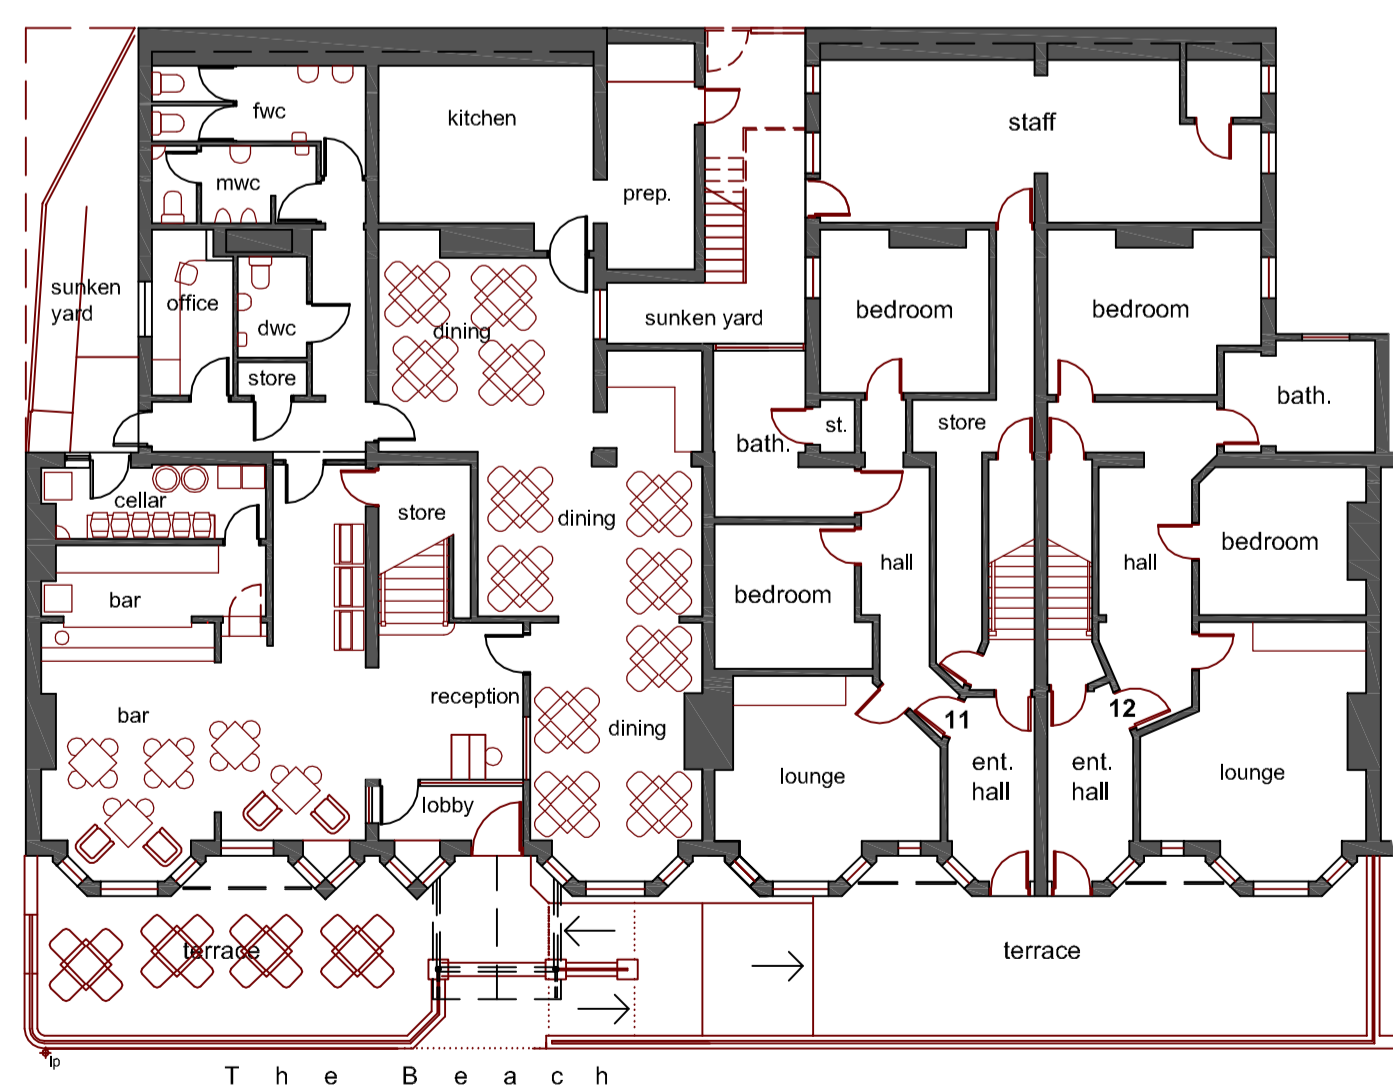


ground floor plan



first floor plan



second floor plan

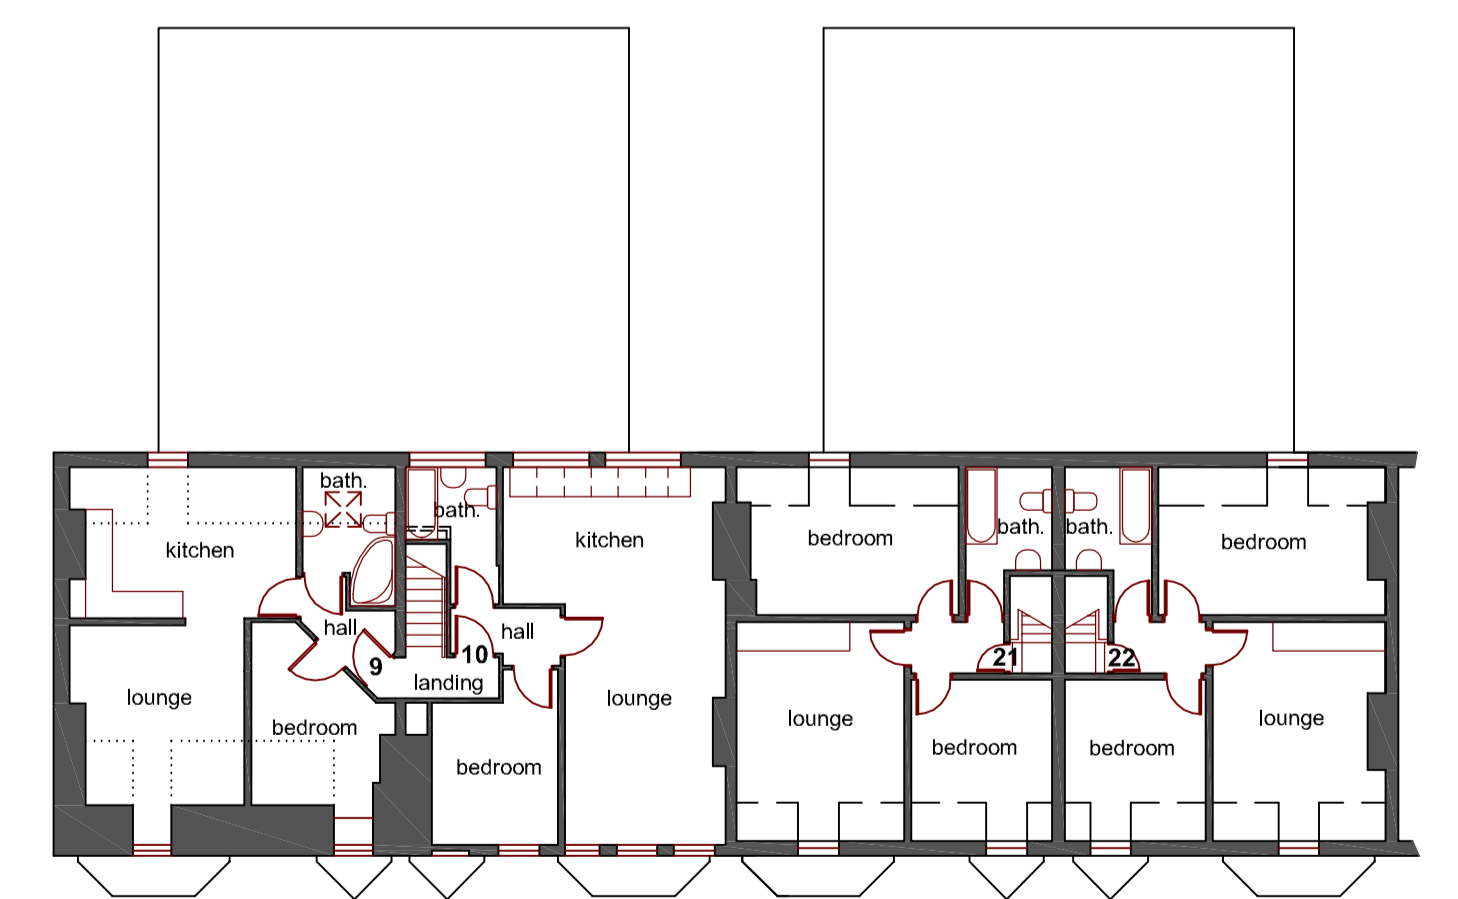

third floor plan

**proposed alterations & refurbishment, 7-10 the beach, filey for wold investments limited**